





TYPE 85 · ALT I ÉT PLAN

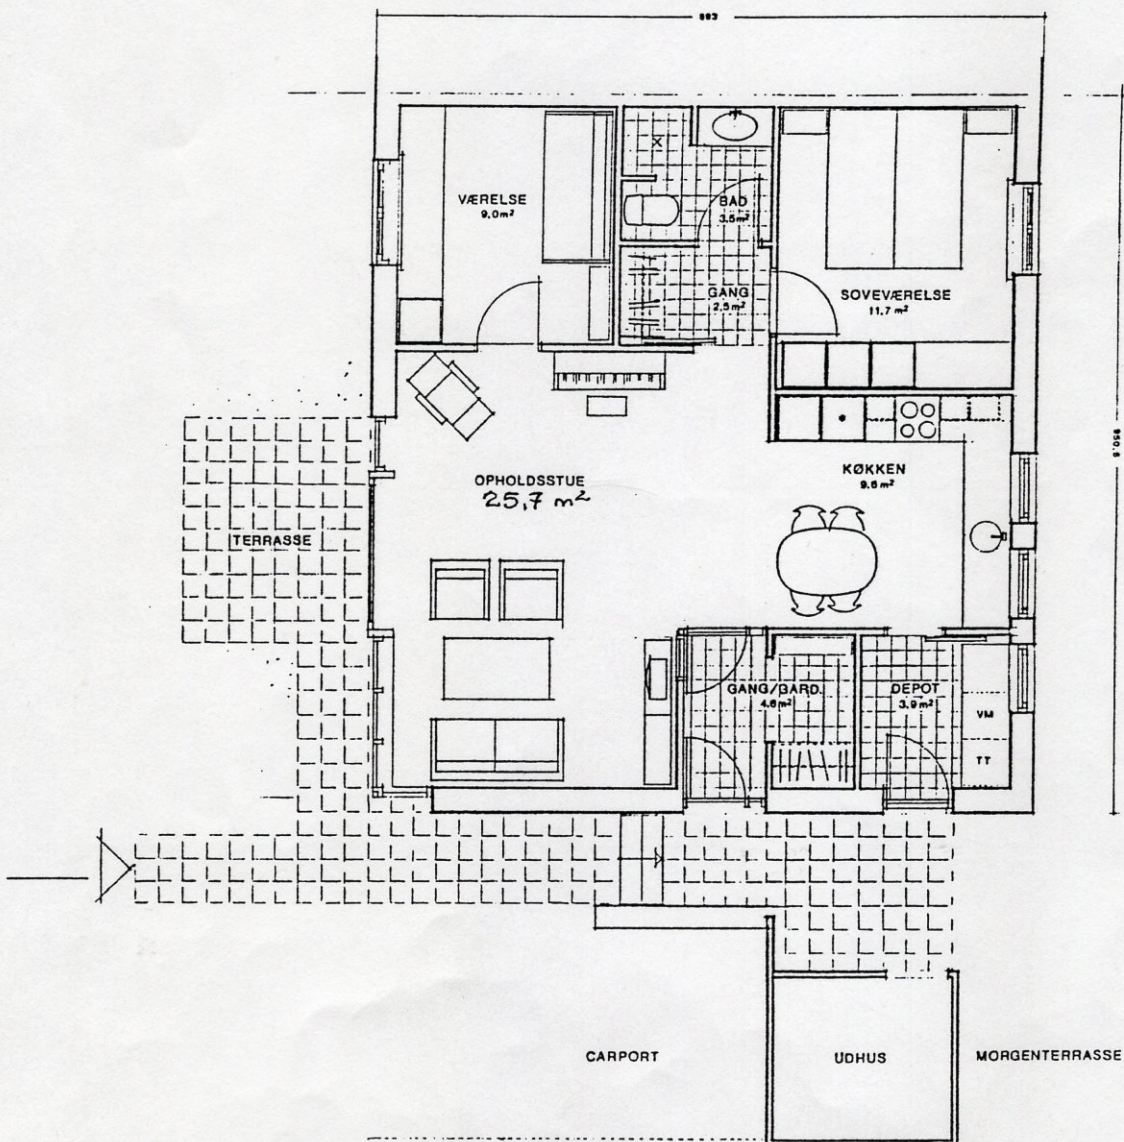

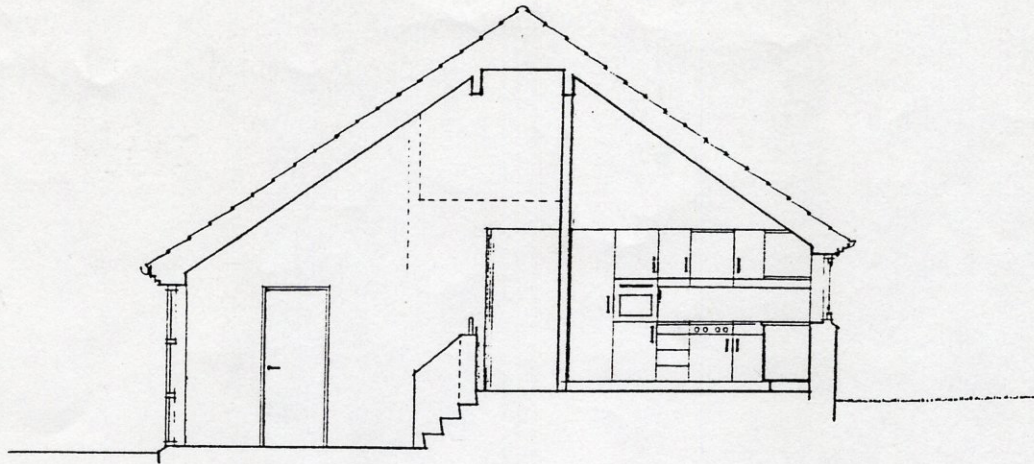


SNIT I TYPE 85 FORSKUDT

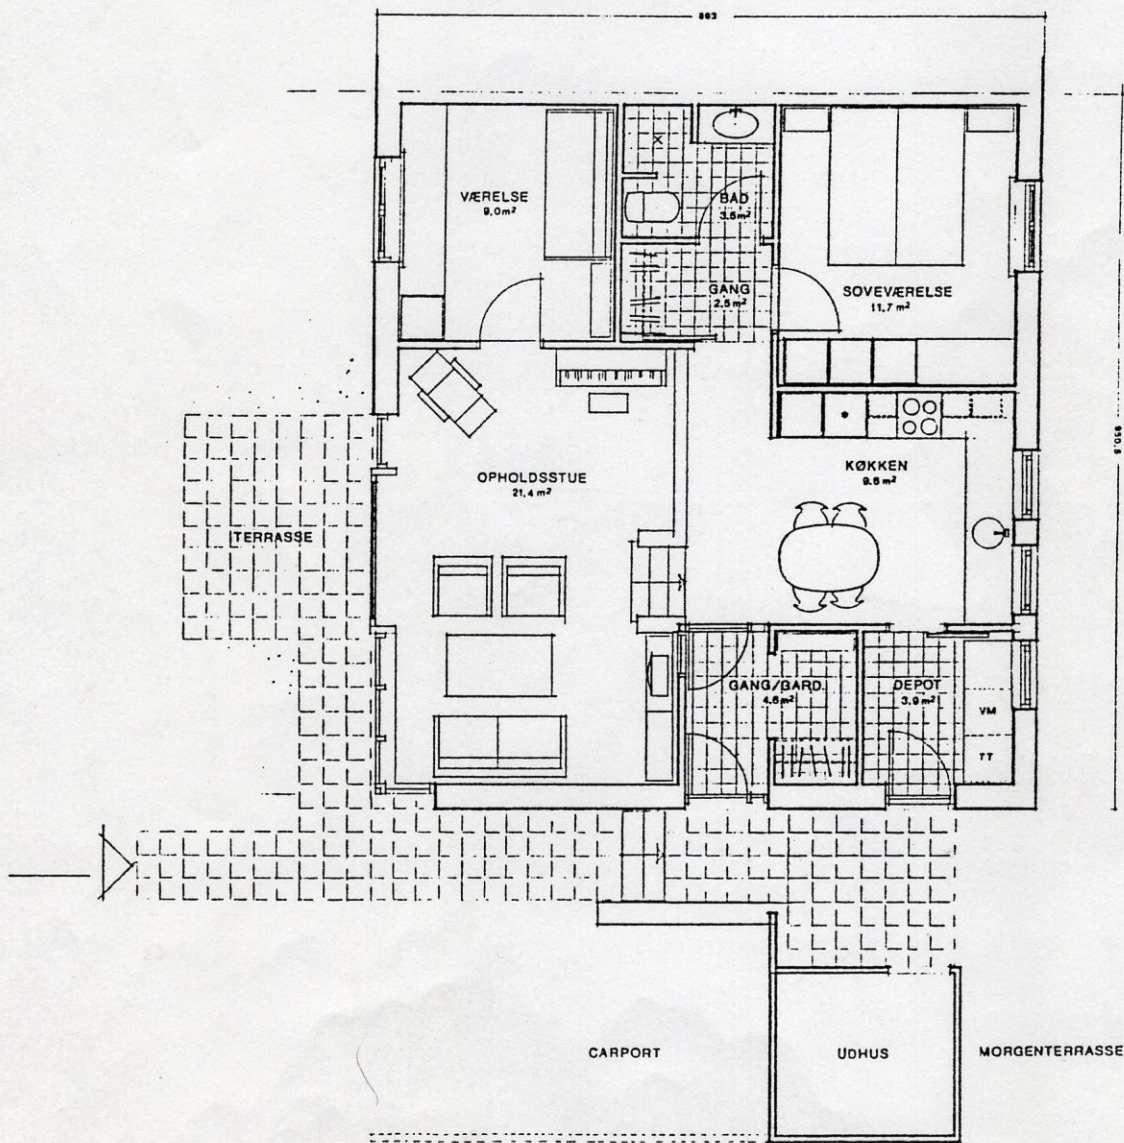

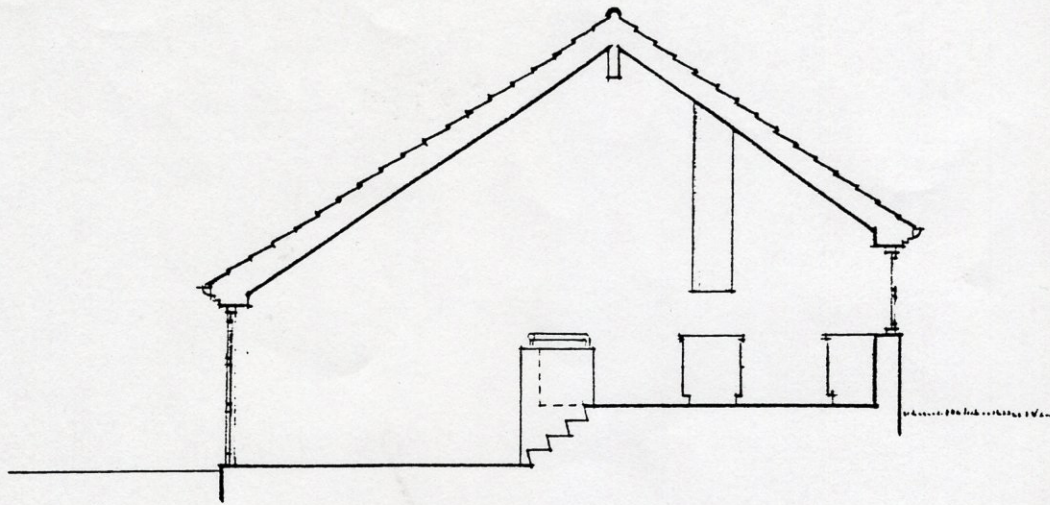



SNIT I TYPE 85 · FORSKUDT

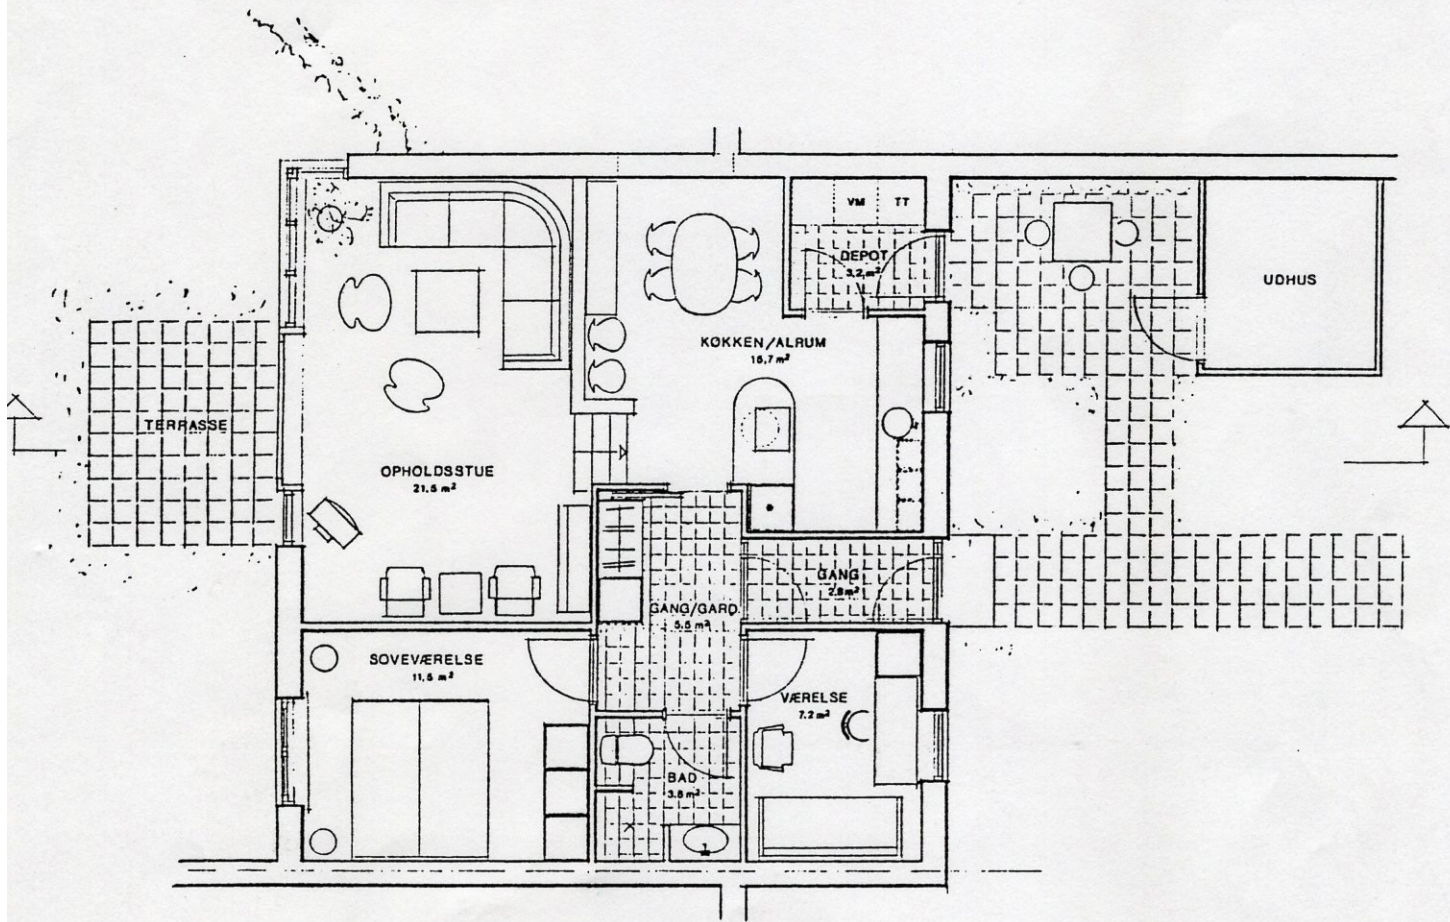

PLAN TYPE 85 F

INDGANG I NORDEFAÇADE



1:100

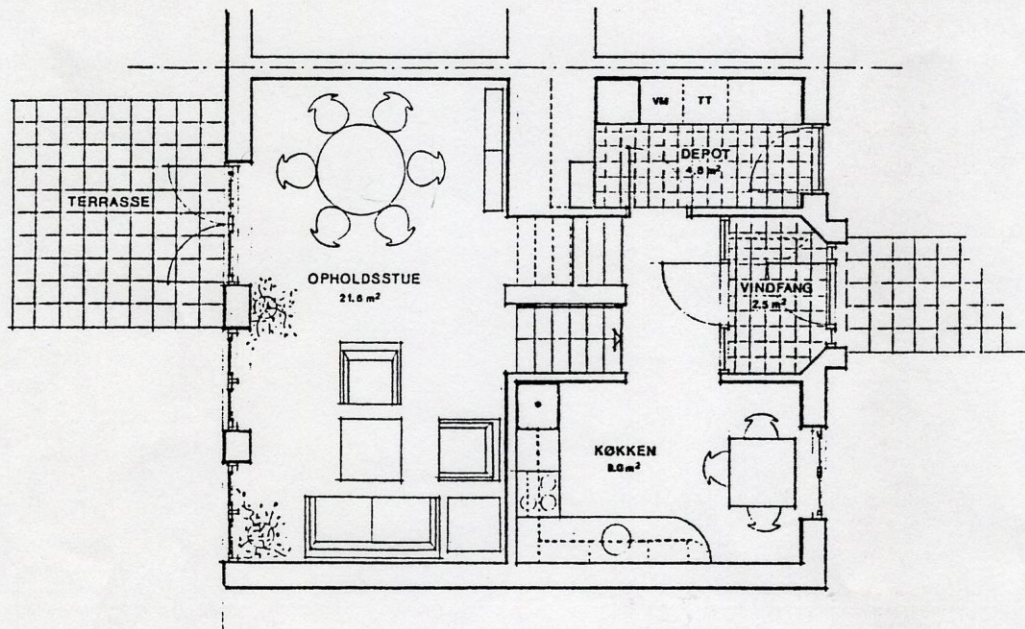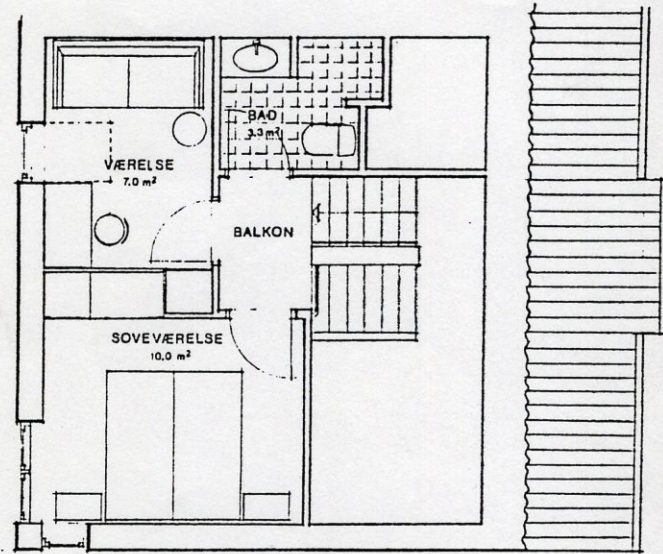


PLAN TYPE 85-2


1:100

85 m² bolig
Husnumrene: 13 og 14

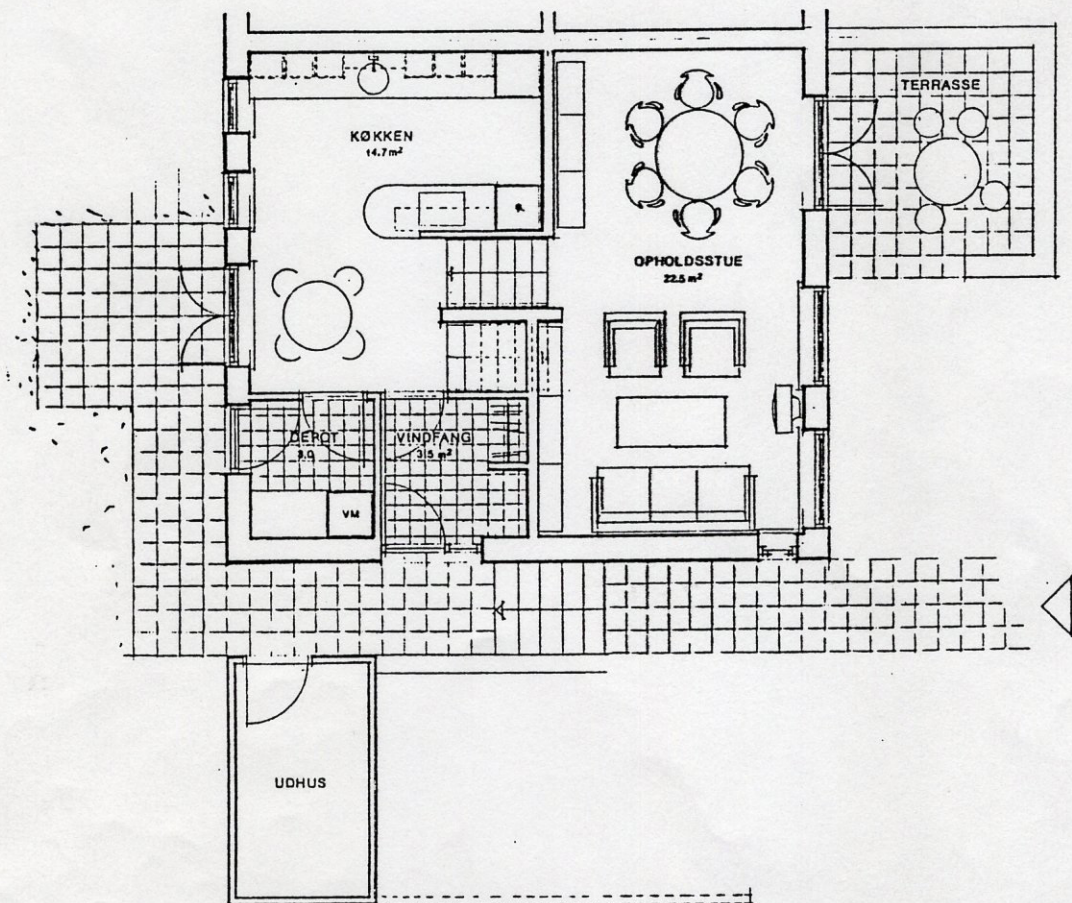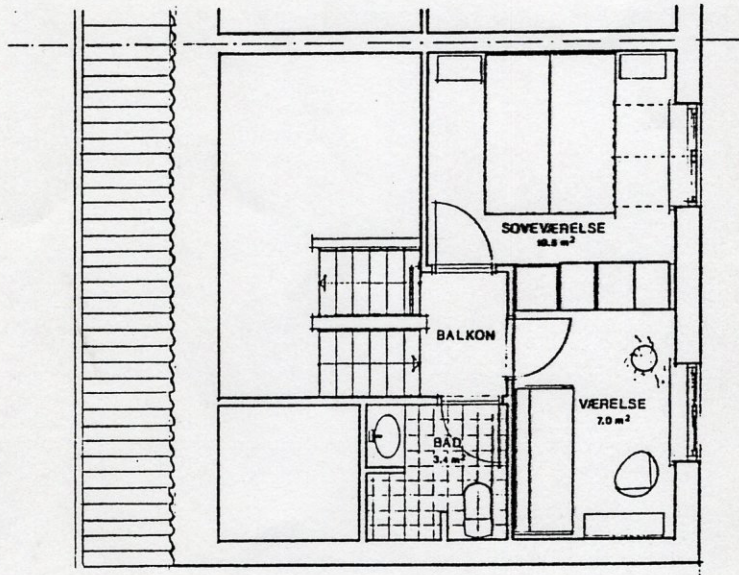


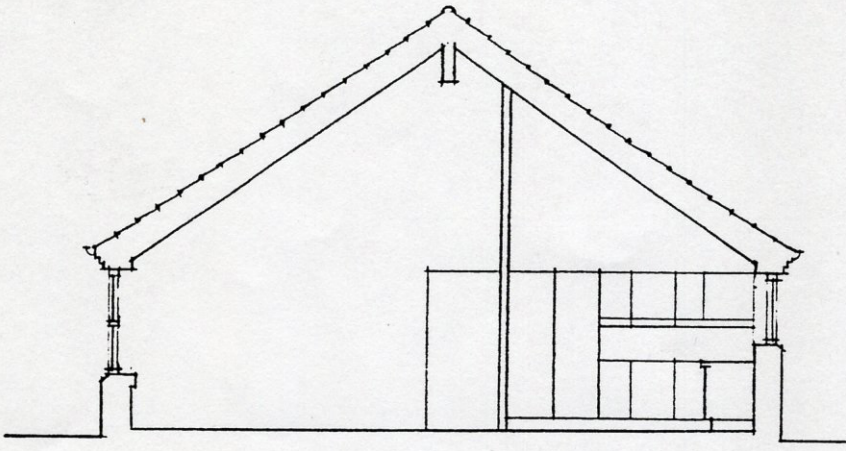

TYPE 110 · ALT I ÉT PLAN 1:100

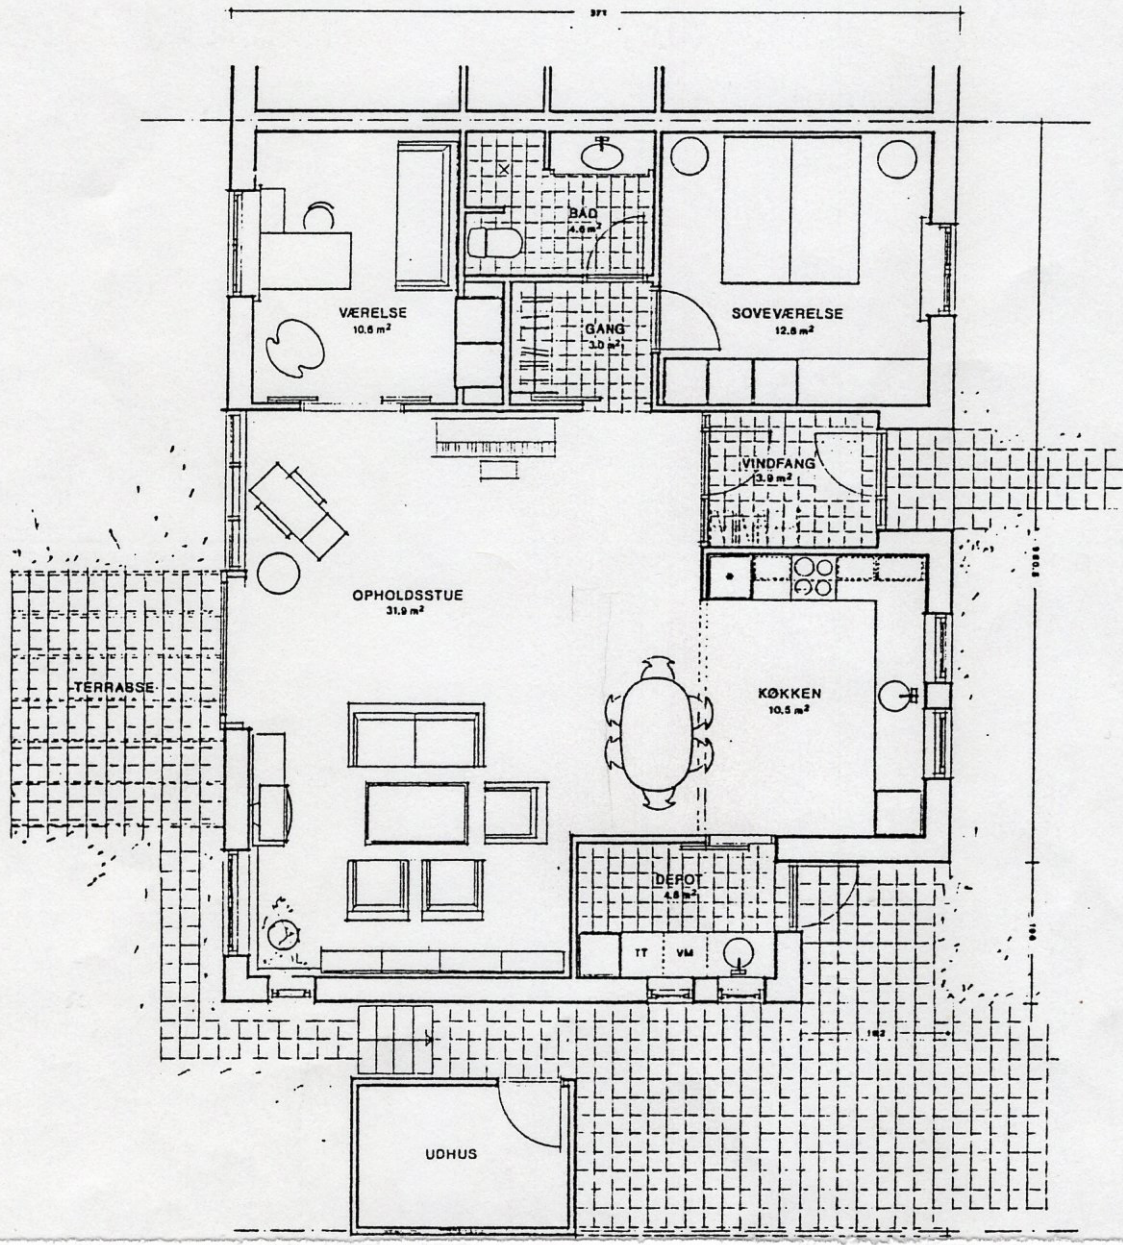

110 m2 - 1 niveau

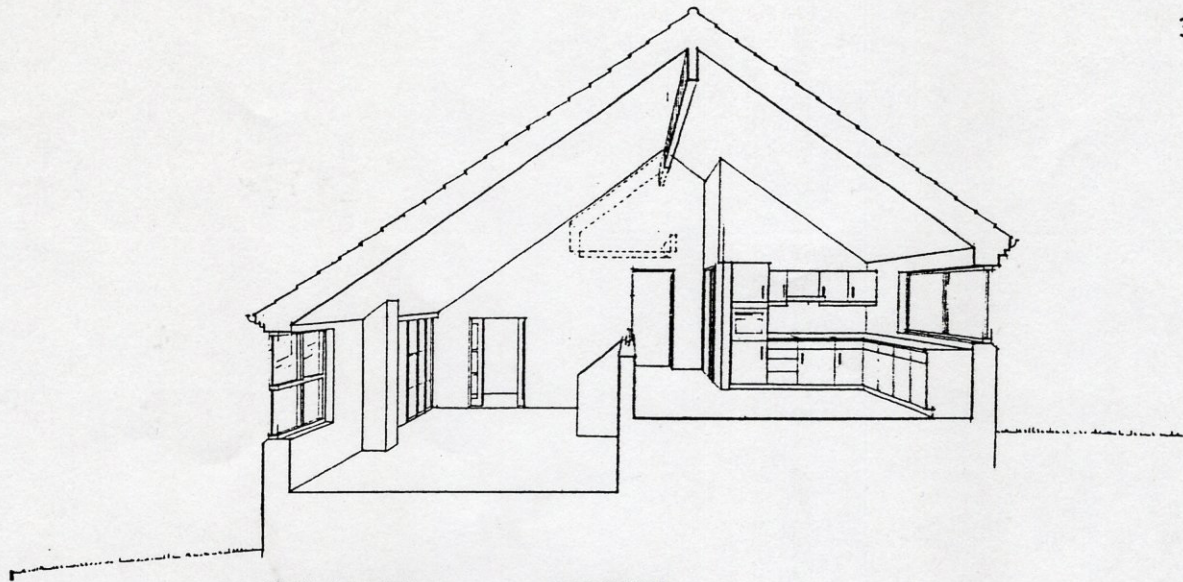

SNIT I TYPE 110 FORSKUDT

